



Center of Mediterranean Gastronomy

Atmosphere

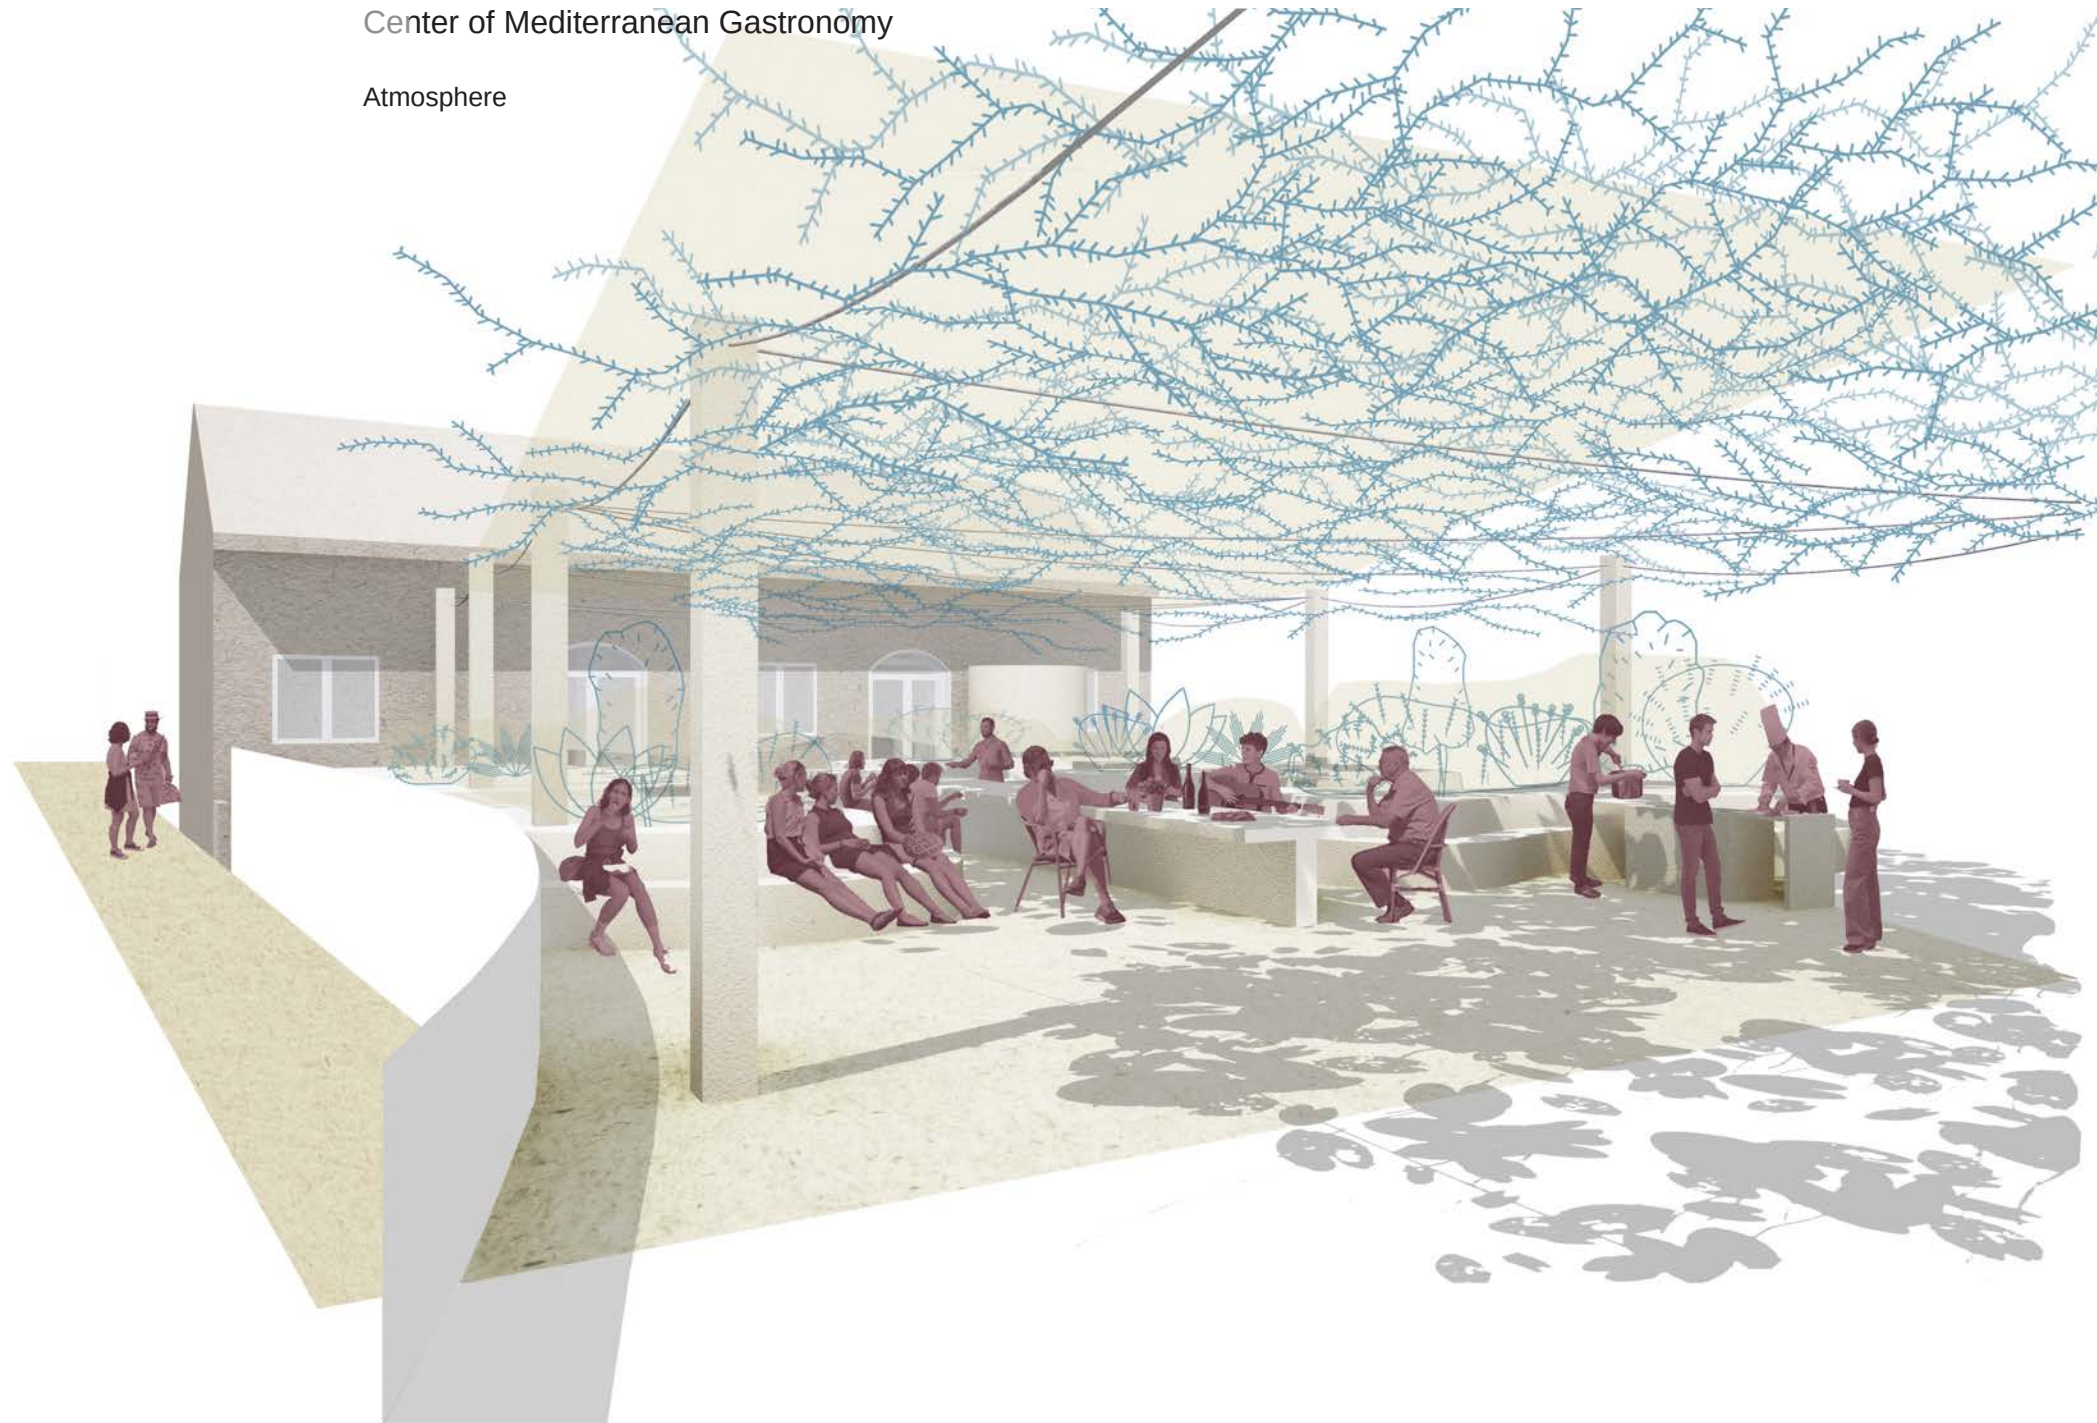


Market


Lower ground plan
Scale 1:250

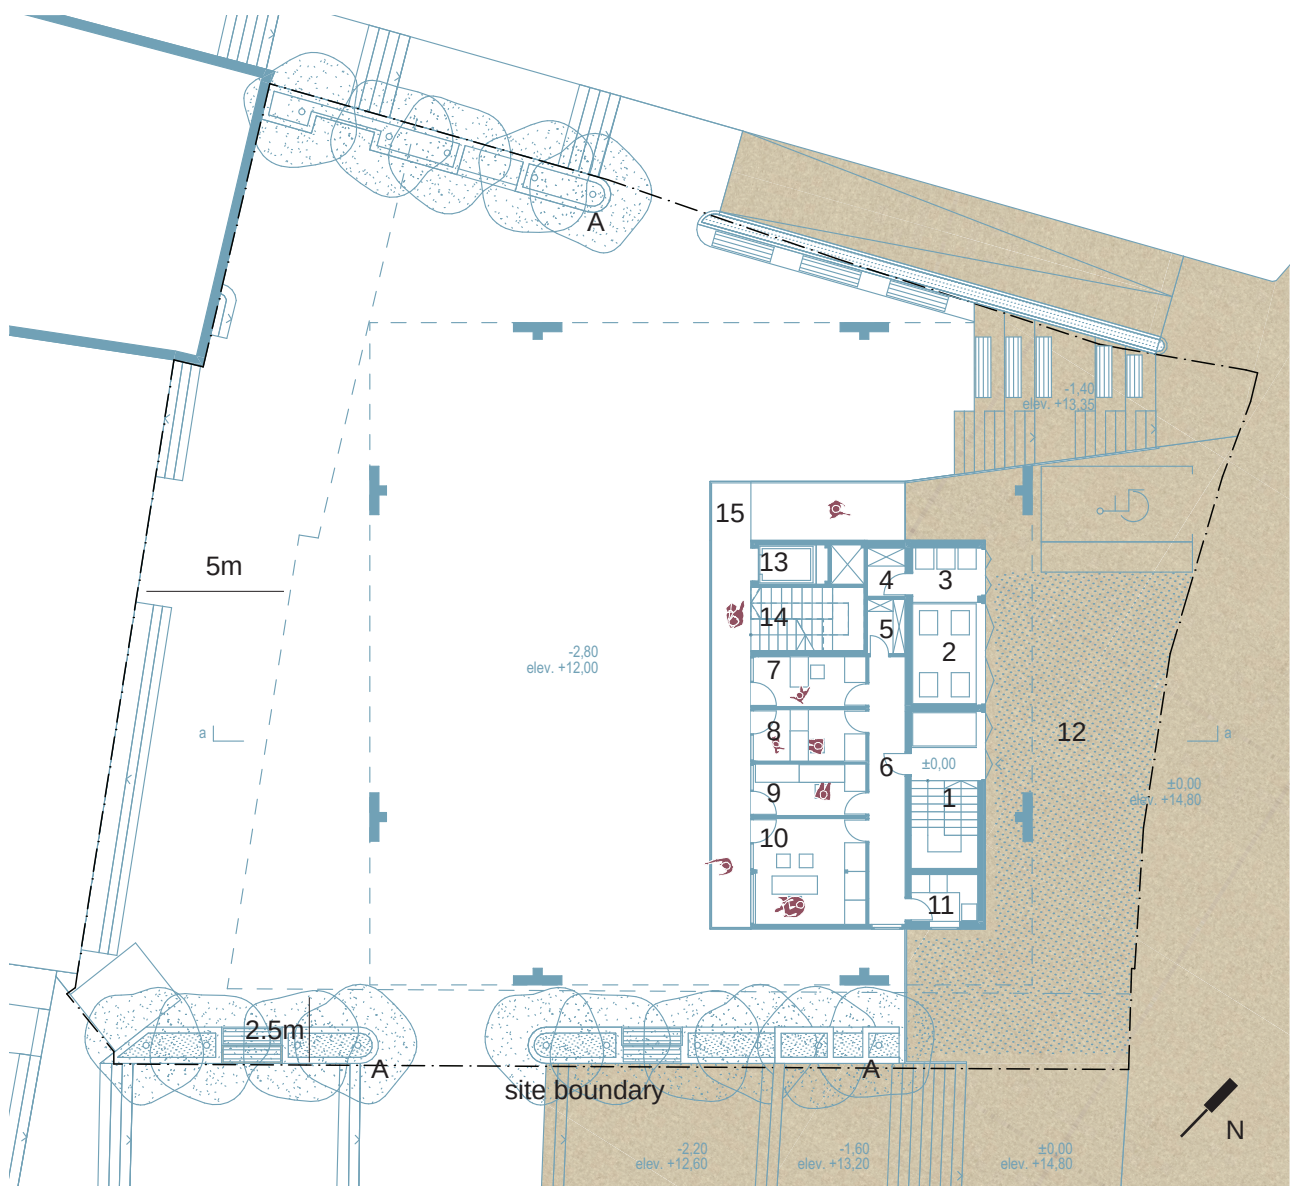

Ground floor plan
Scale 1:250

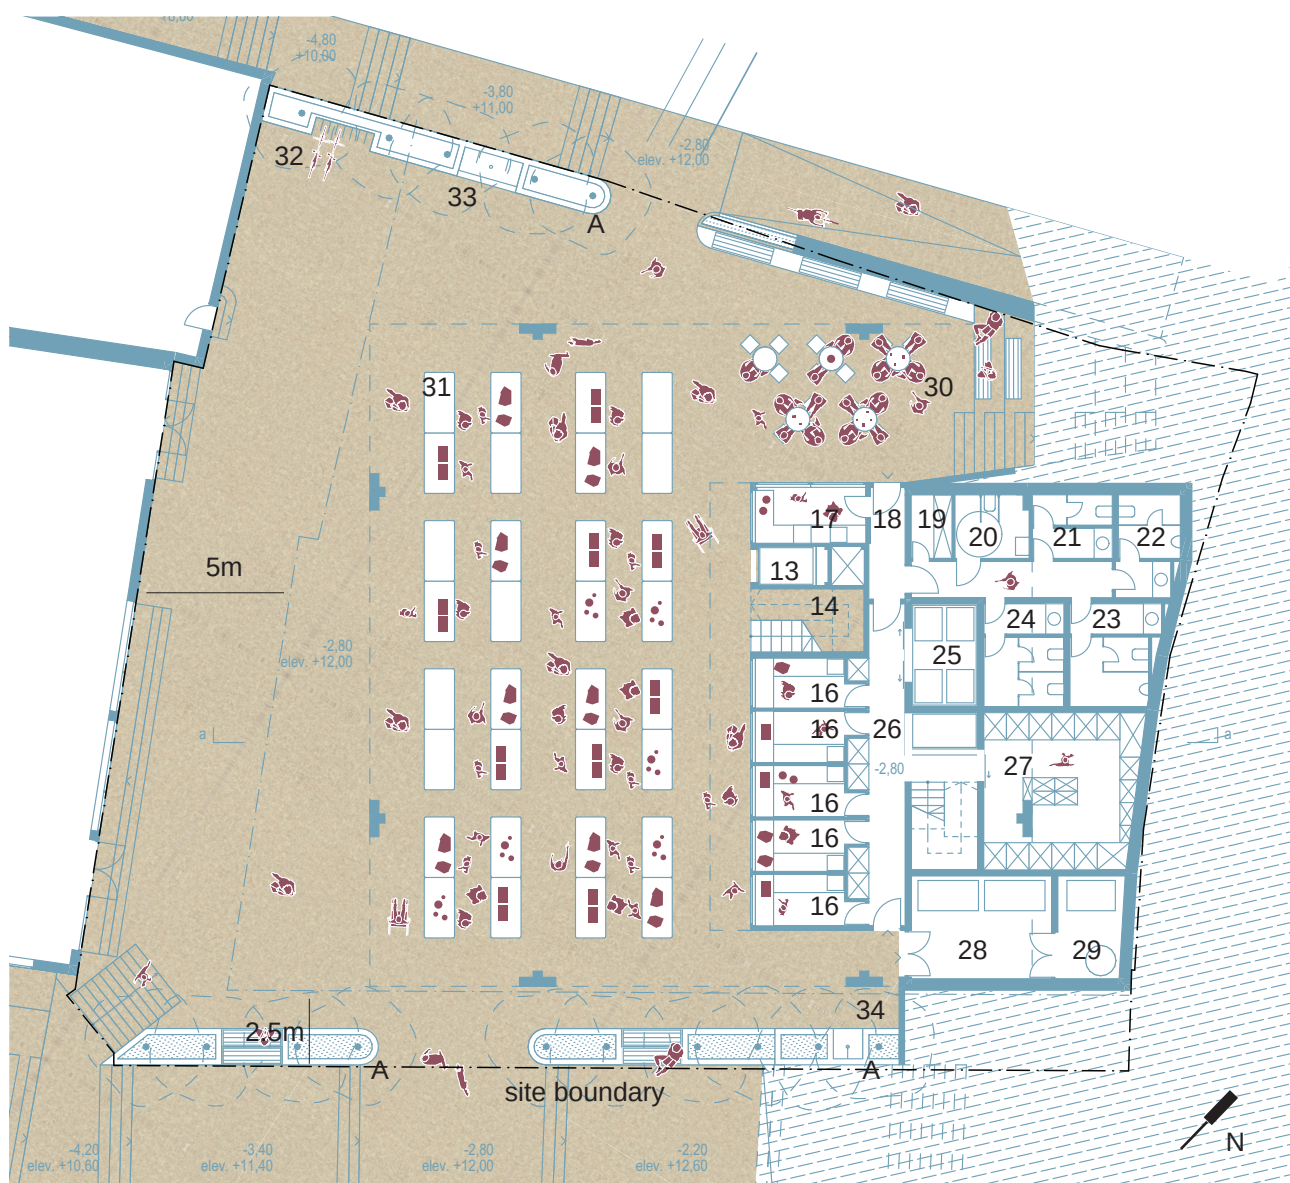

Section
Scale 1:250

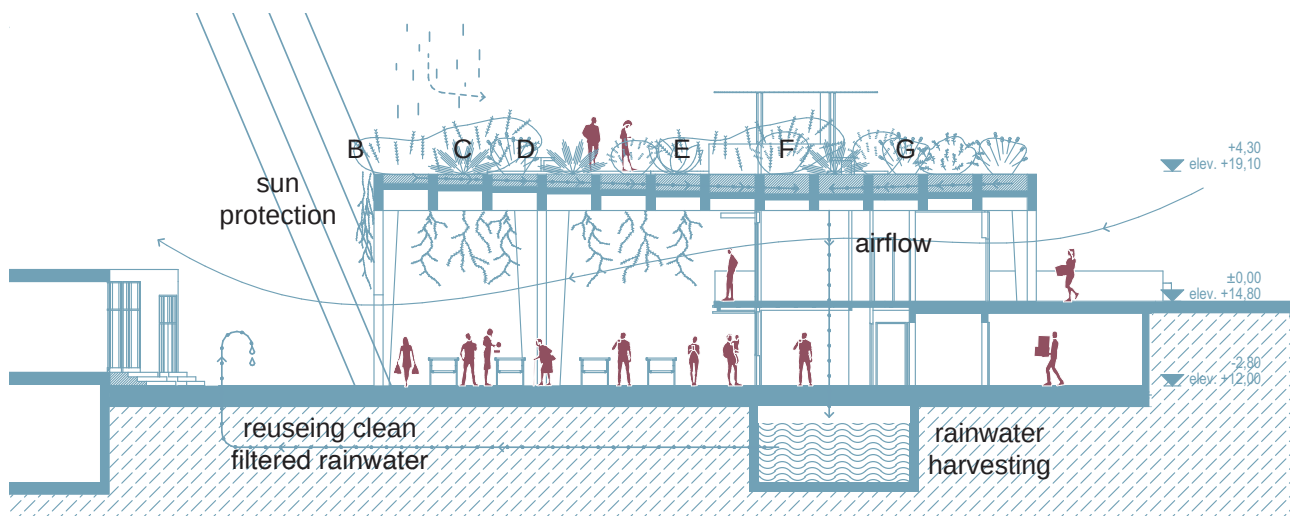

Market atmosphere



All floor plans and sections
Scale 1:250


10 12 16 110 120

Center of Mediterranean Gastronomy

Ground floor plan and section
Scale 1:250


- 1 - garden
- 2 - kitchen
- 3 - local product shop
- 4 - wardrobe
- 5 - storage for foldable tables and chairs
- 6 - hallway
- 7 - men's restroom
- 8 - women's restroom
- 9 - kitchen storage
- 10 - utility hall
- 11 - cool kitchen storage
- 12 - staircase
- 13 - male staff dressing room
- 14 - female staff dressing room
- 15 - elevator
- 16 - water fountain

- A - rosemary and lavender
- B - rosemary and mortelle
- C - lavender and silver ragwort
- D - ragwort and sage
- E - rosemary and trailing rosemary
- F - sage and trailing rosemary
- G - mortelle and lavender

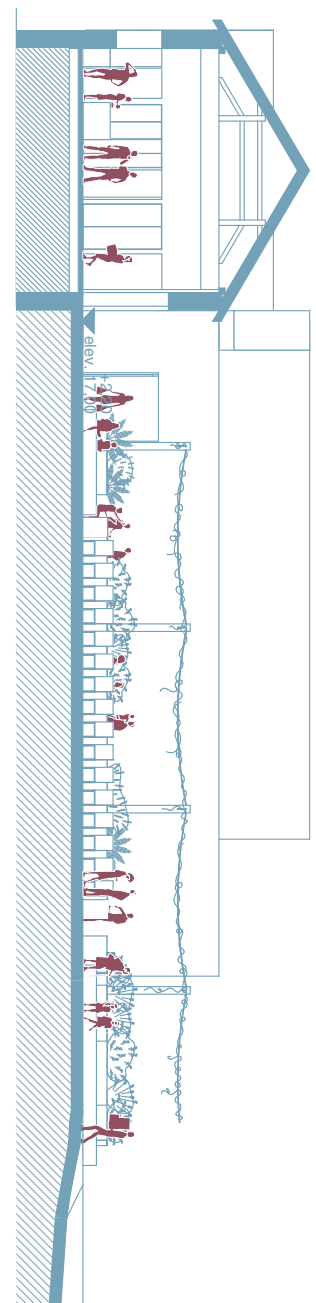

Cultural Platform

Atmosphere

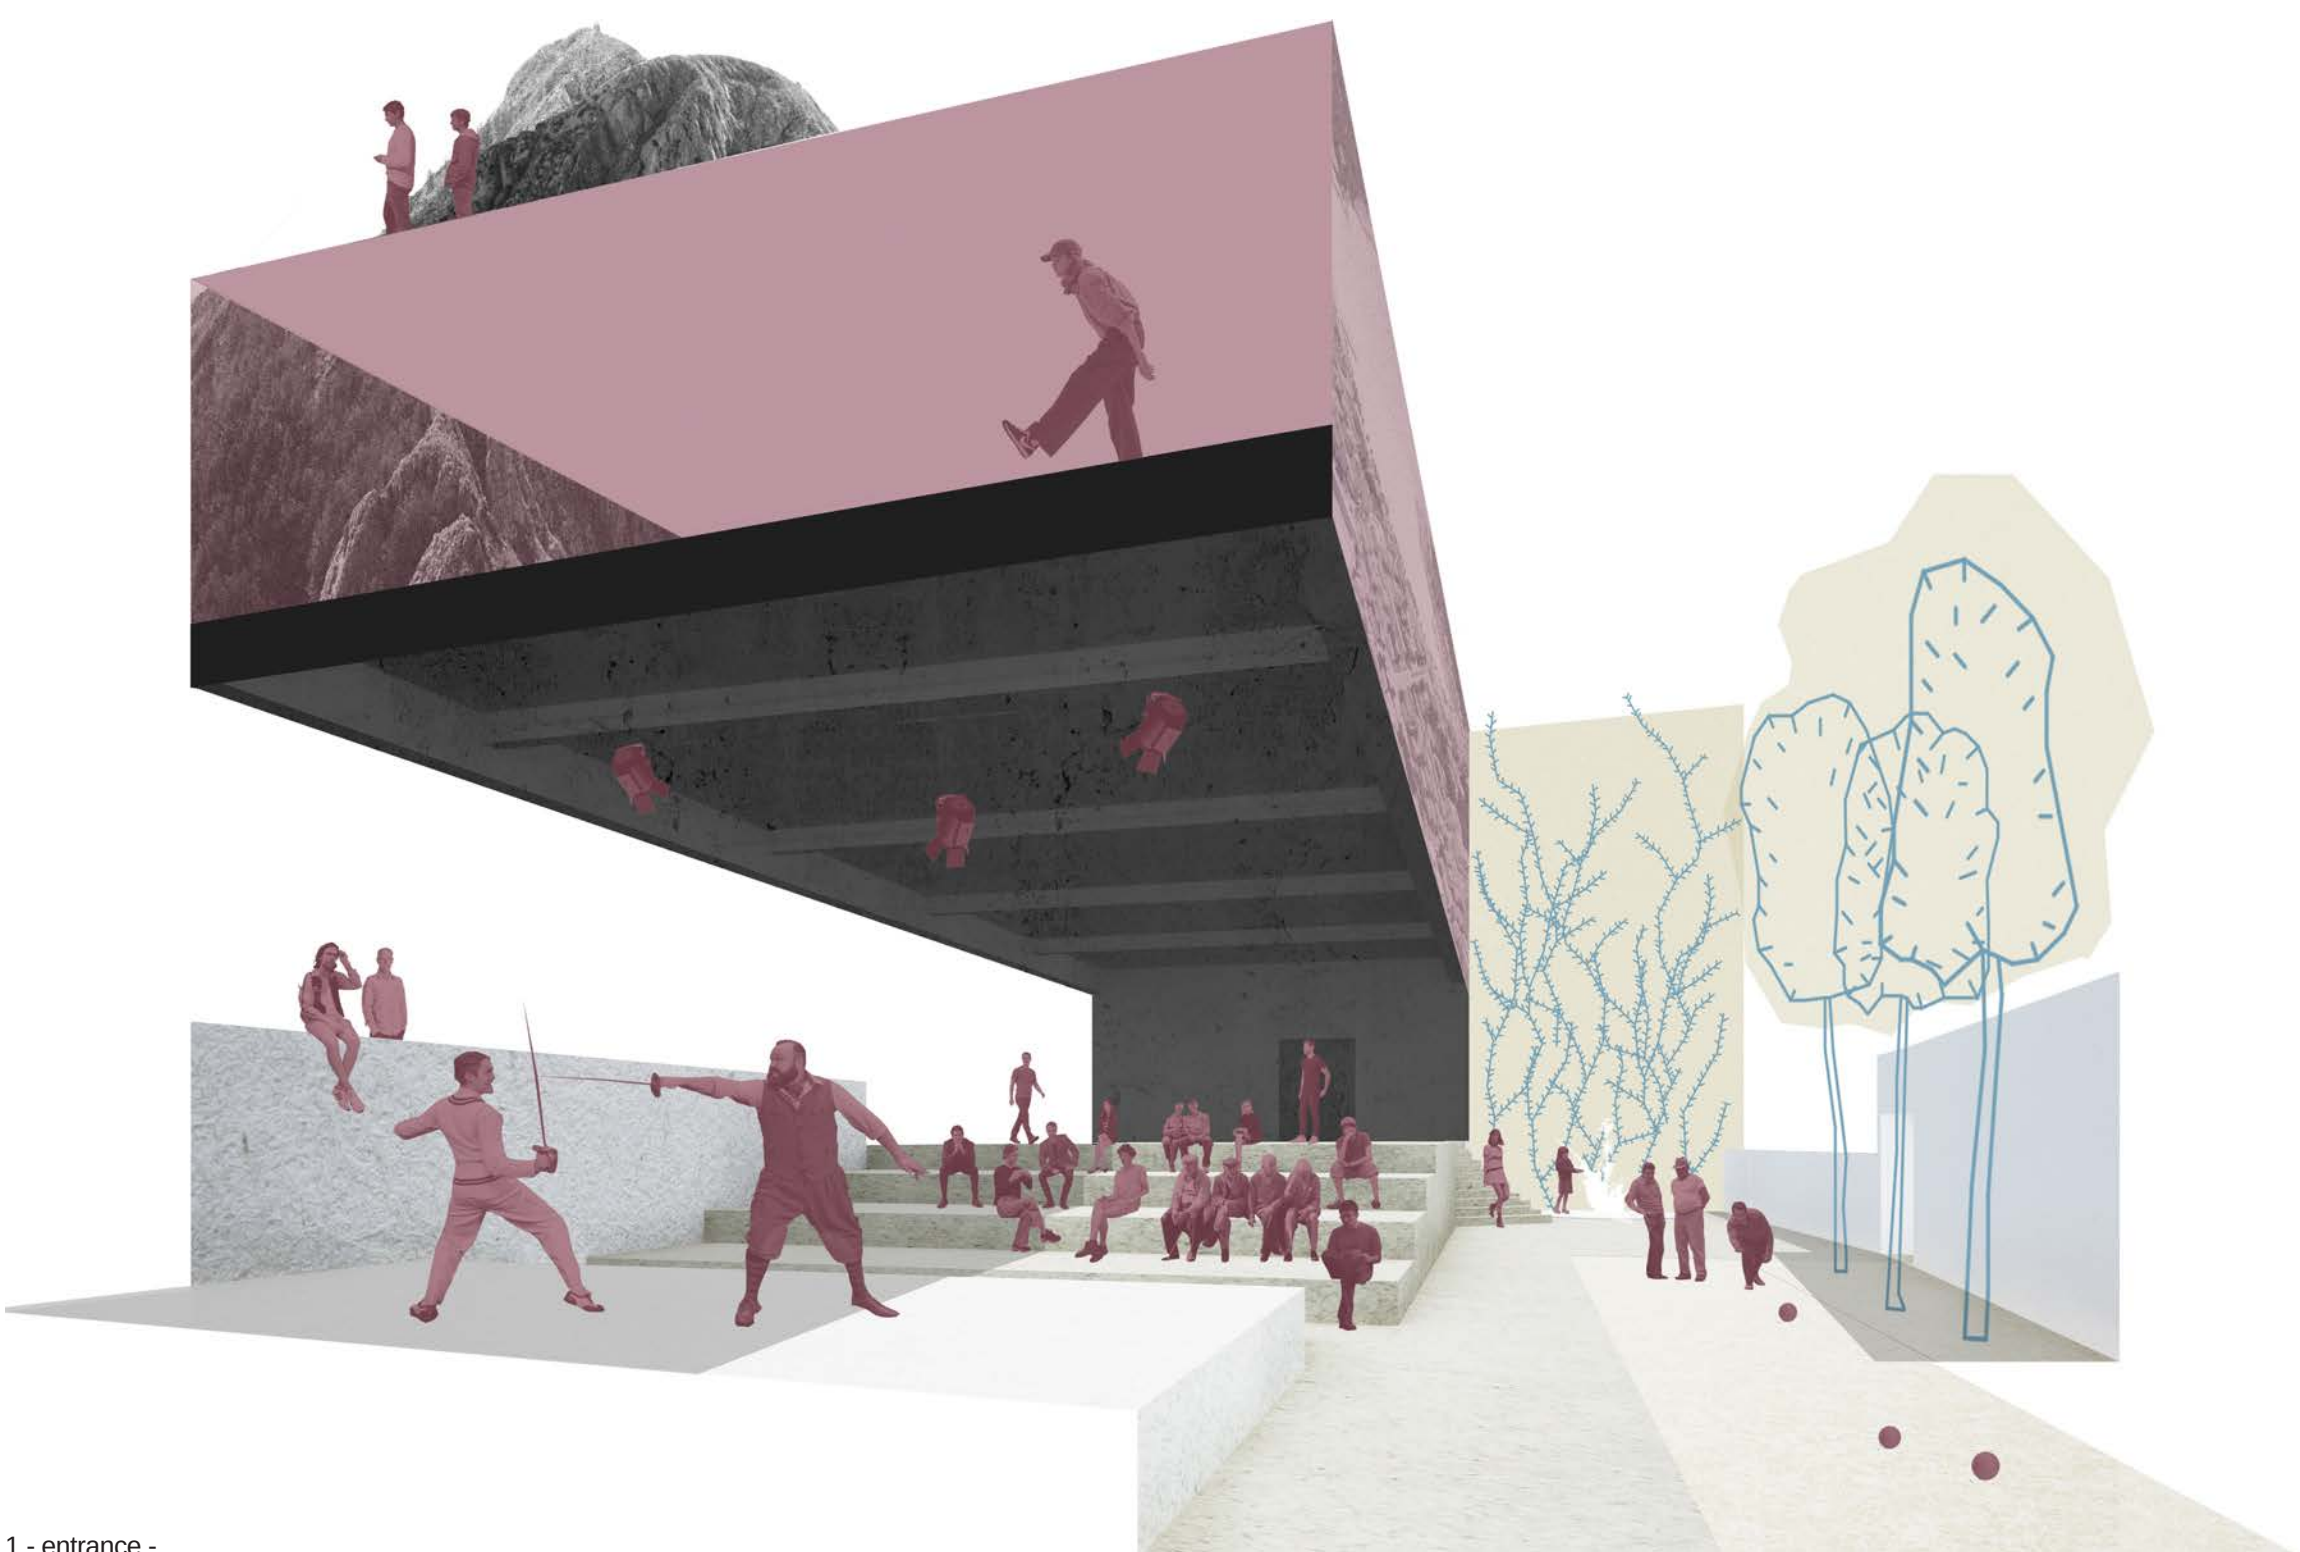


Cultural Platform

Ground floor plan
Scale 1:250




First floor plan
Scale 1:250

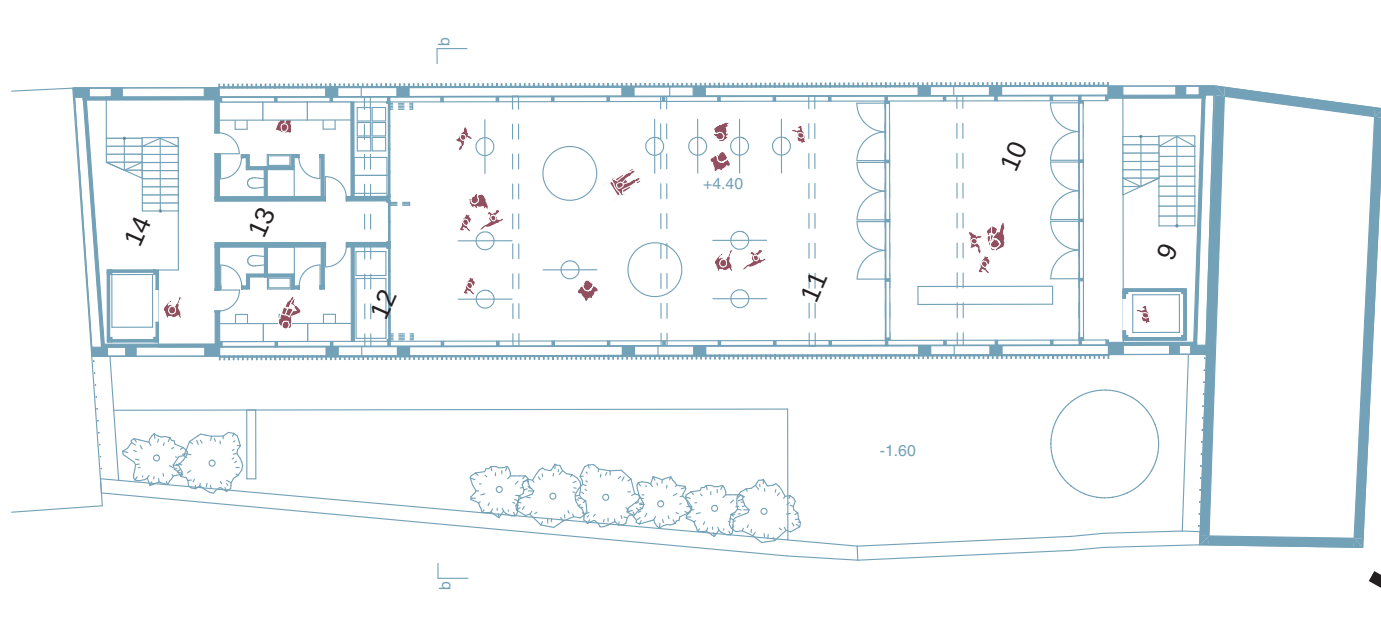

- 1 - entrance parterre
- 2 - auditorium
- 3 - stage
- 4 - bocce court
- 5 - water fountain
- 6 - storage room
- 7 - visitor's entrance
- 8 - backstage entrance
- 9 - staircase and elevator
- 10 - foyer
- 11 - multifunctional space
- 12 - storage
- 13 - dressing rooms
- 14 - staircase and elevator

Section A-A
Scale 1:250

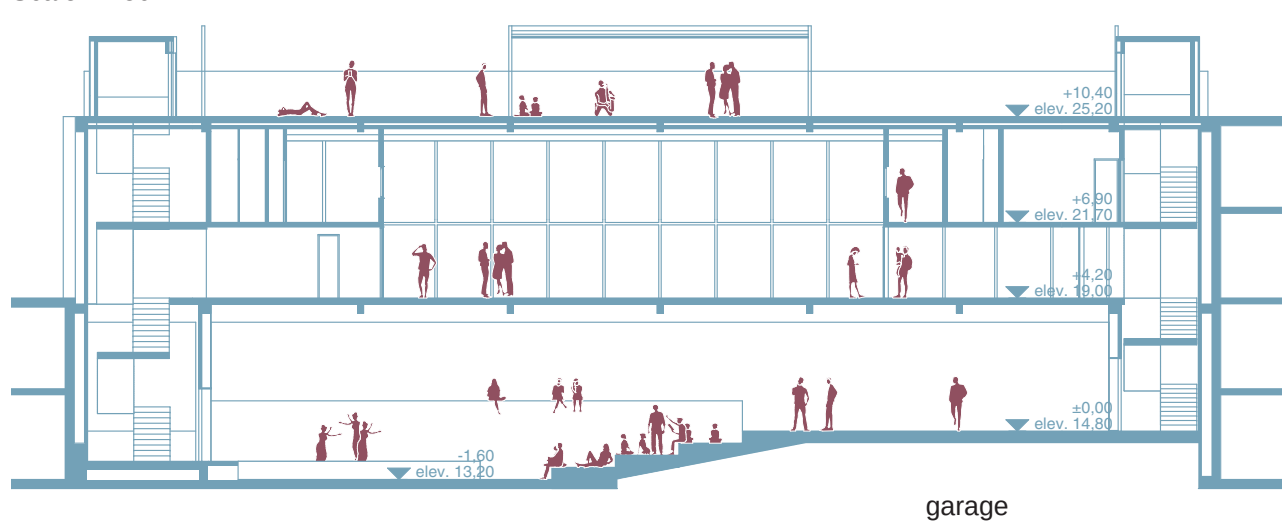

Section B-B
Scale 1:250

