


Project sites

summer scenarios
exploded axonometric view
no scale



Cultural Platform
atmosphere

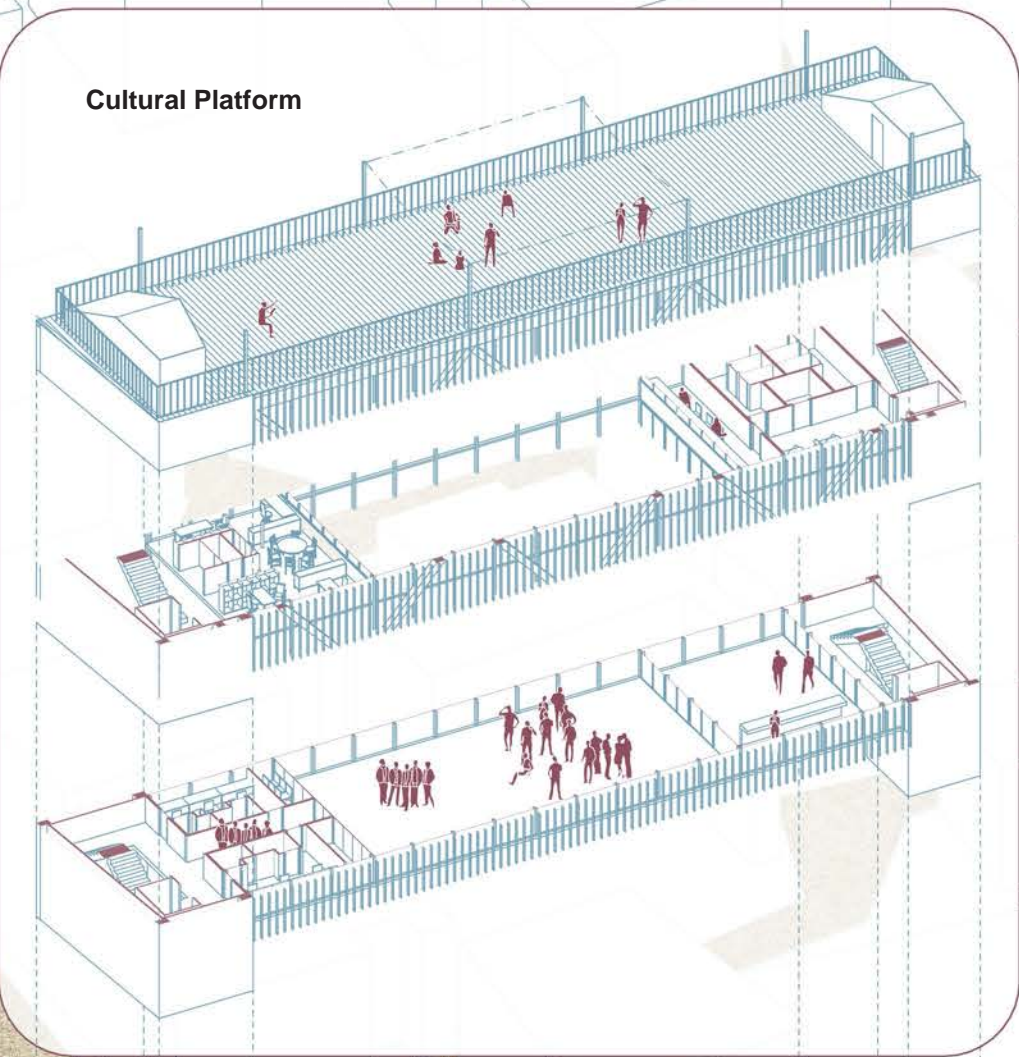


roof terrace
jazz performance

first floor gallery

first floor
klapa singing competition

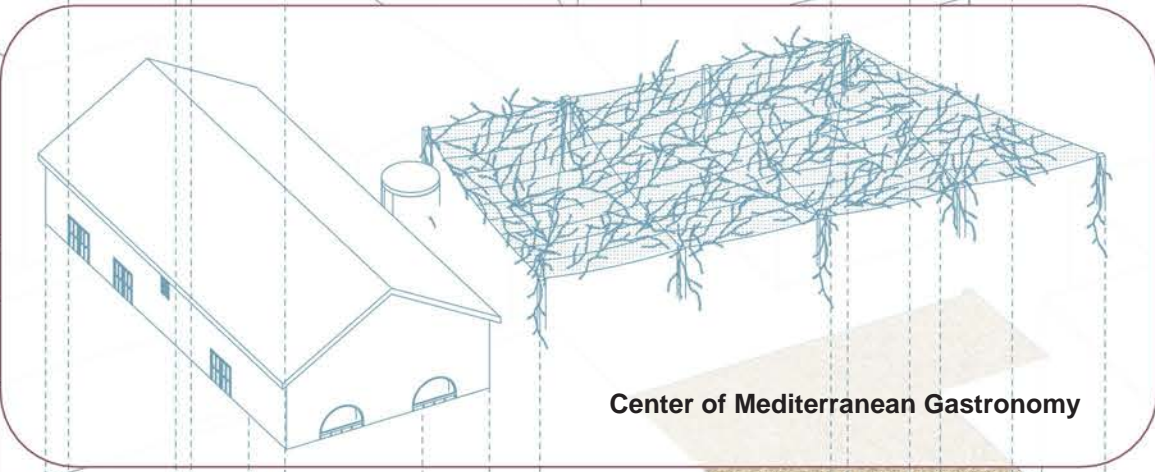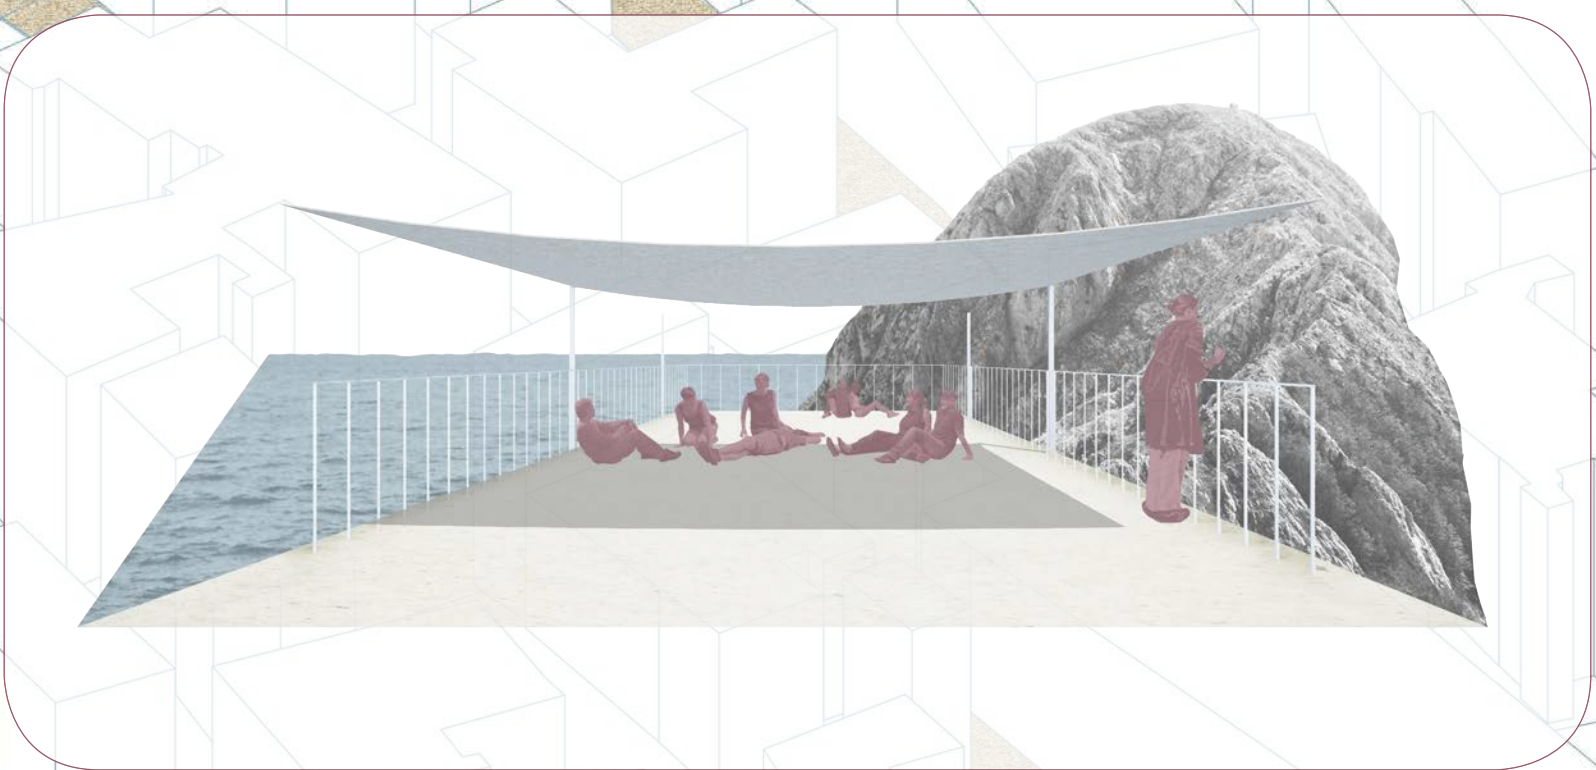


roof
grapevine

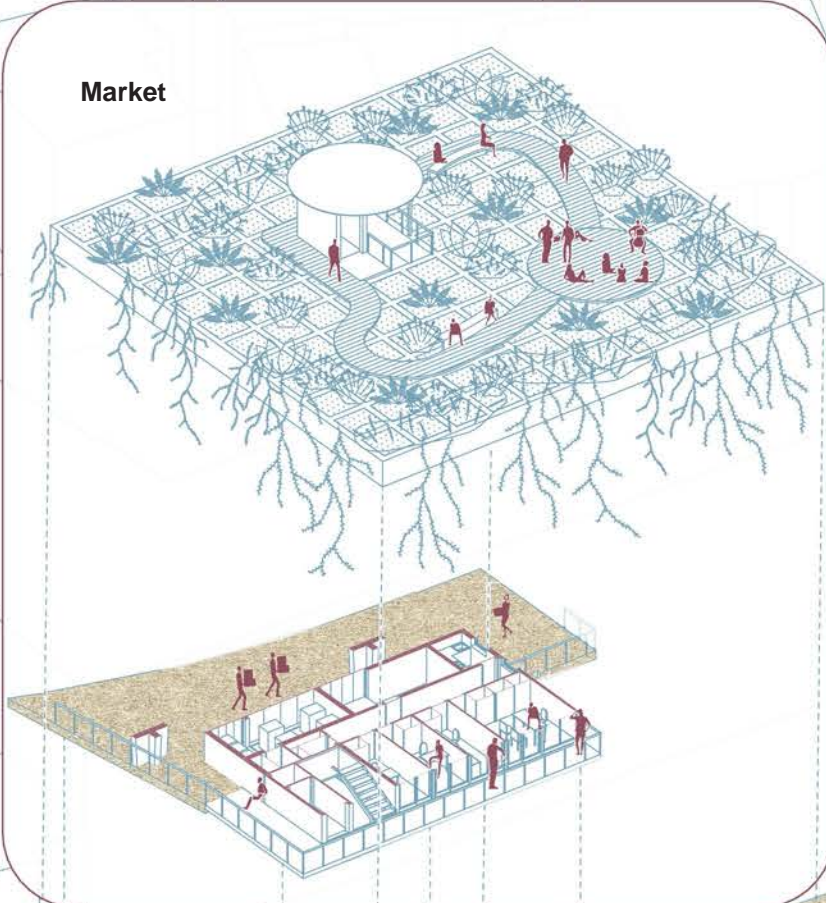

roof terrace
cello concert

ground floor
craftmen shops

road and pedestrian zone

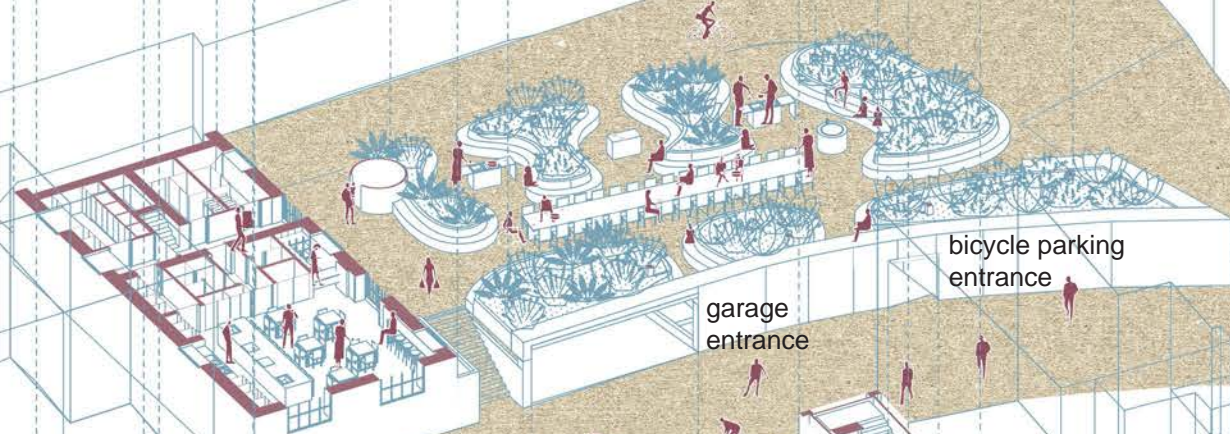


bicycle parking
entrance

garage
entrance

ground floor
summer cinema


lower ground
marketplace

lower ground
bocce court

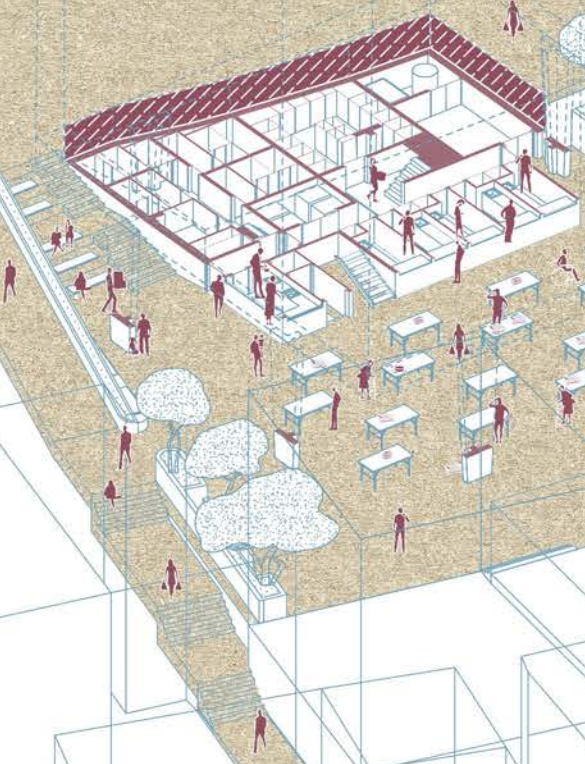

St. Mark's Cathedral

Fra Andrija Kacic
Miosic Square

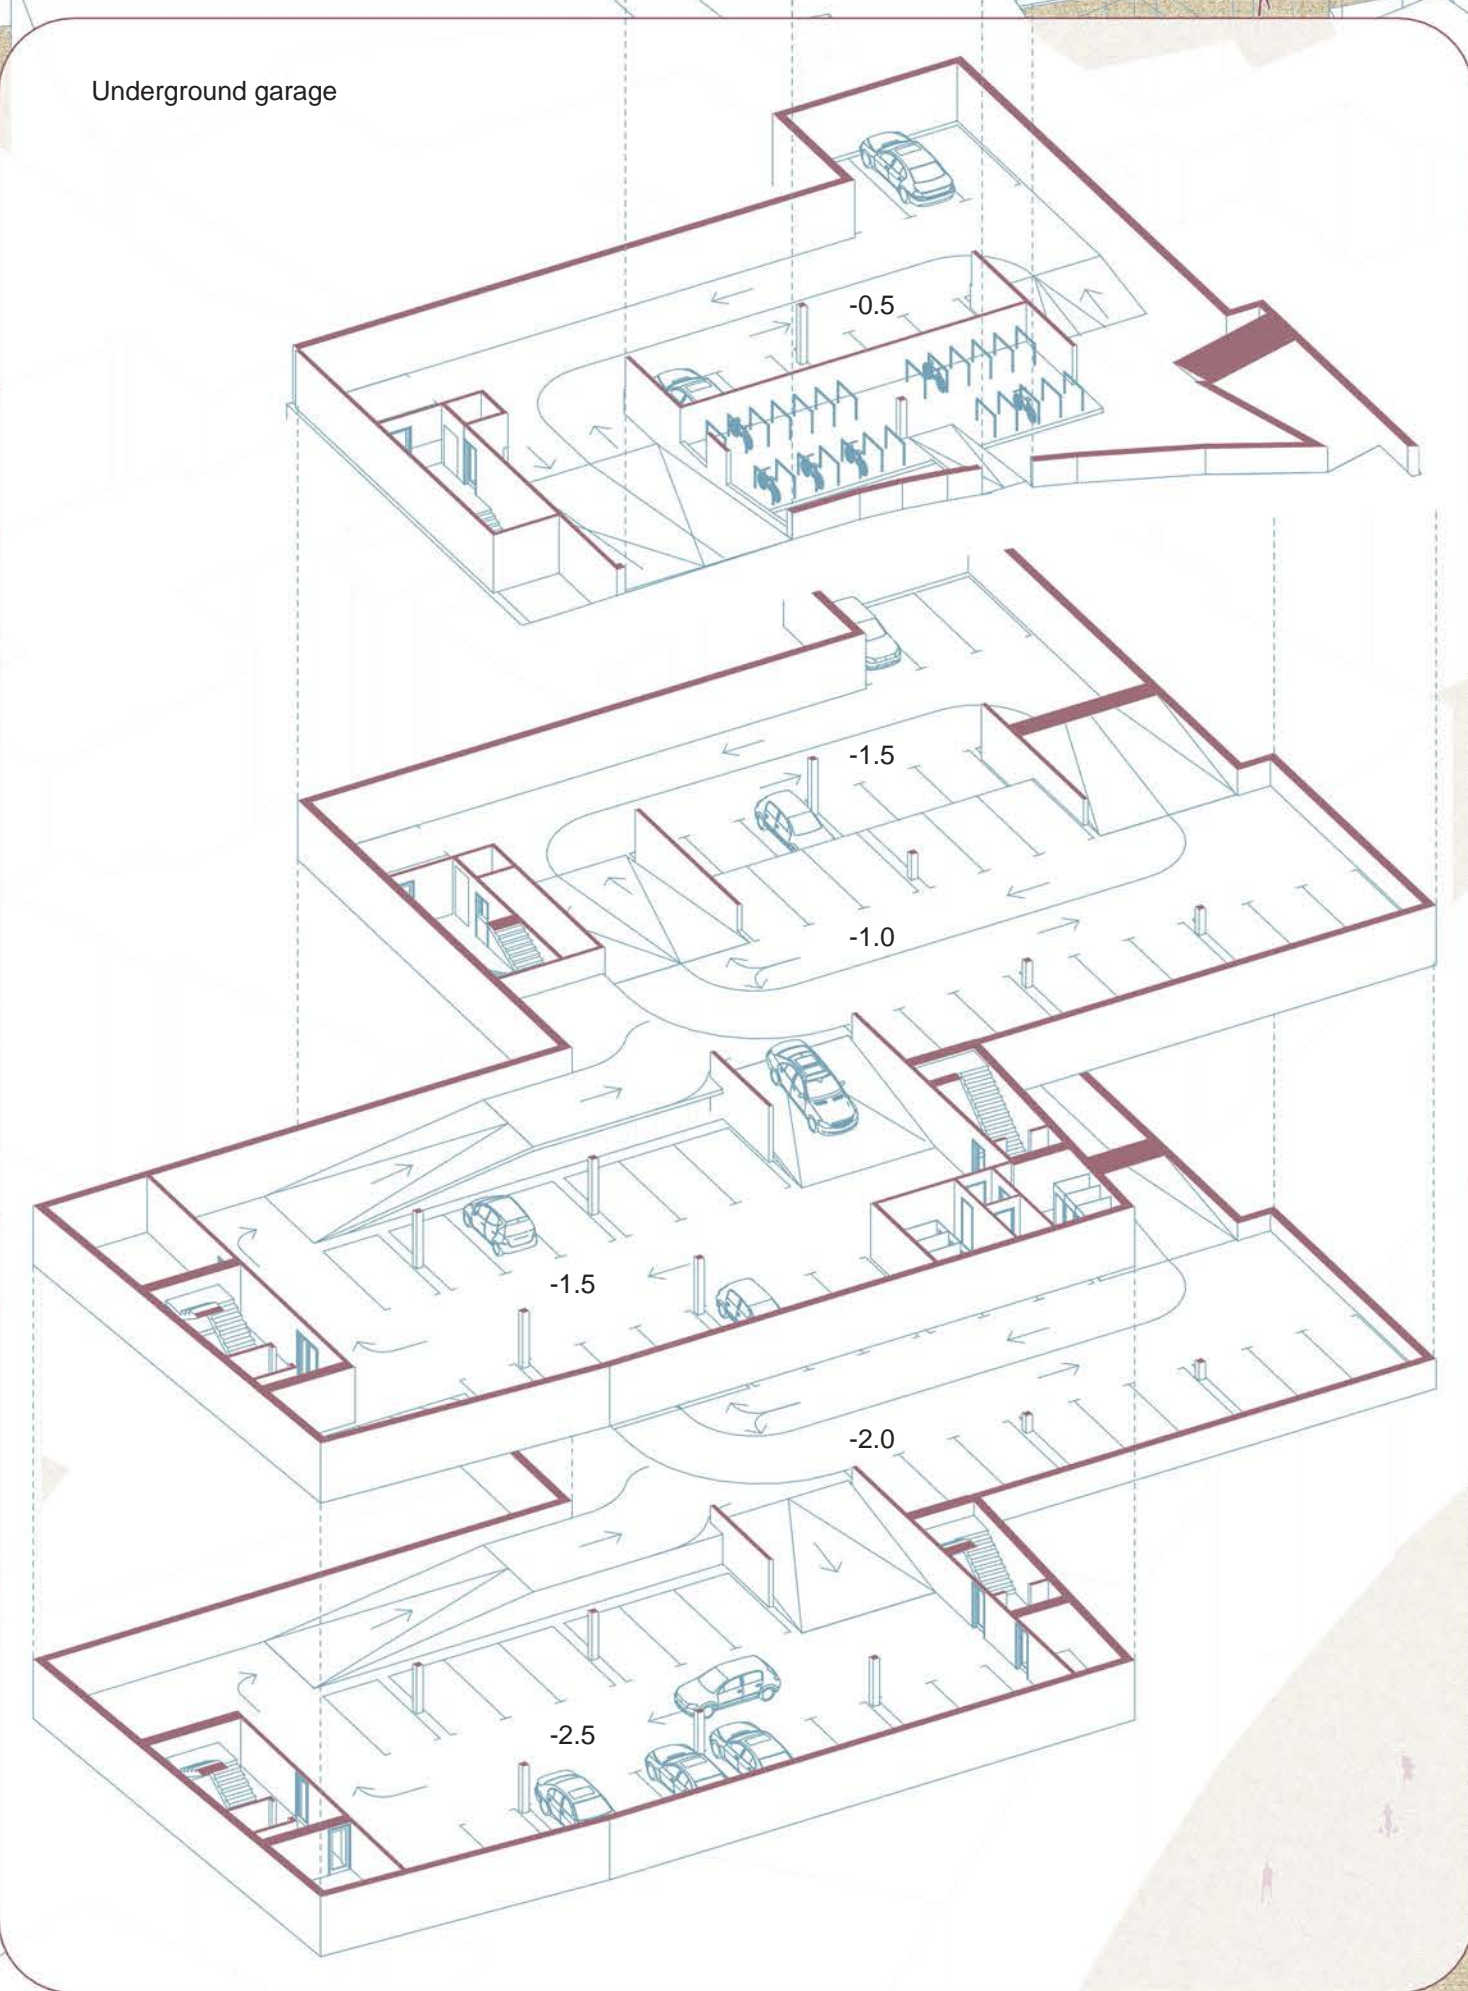

-0.5


-1.5

-1.0

-1.5

-2.0

-2.5

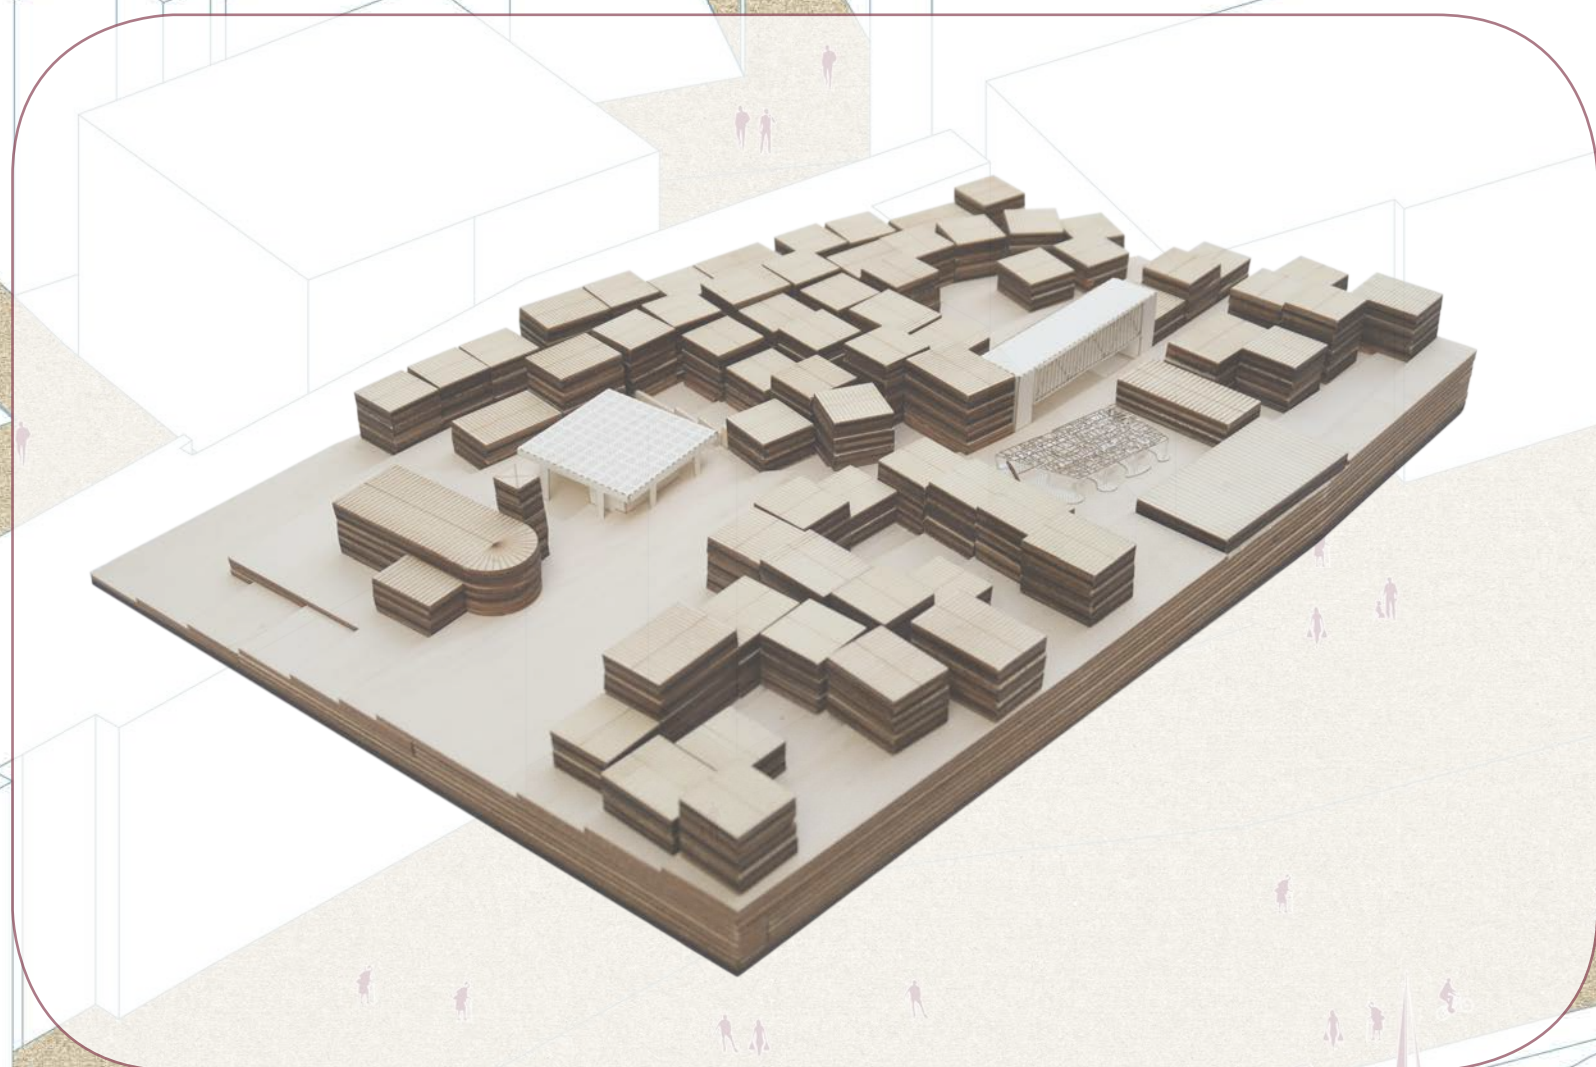

Bustling Locale

Mjesto Šušura

waterfront