



# XJ968 Makarska (HR)

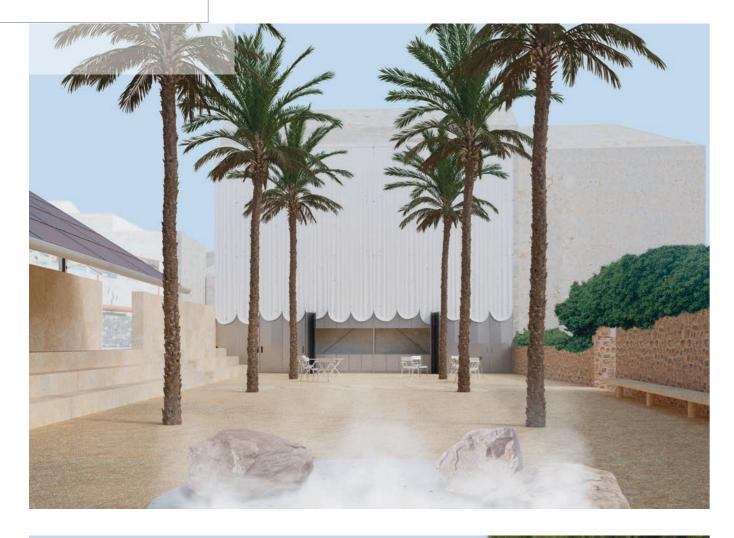

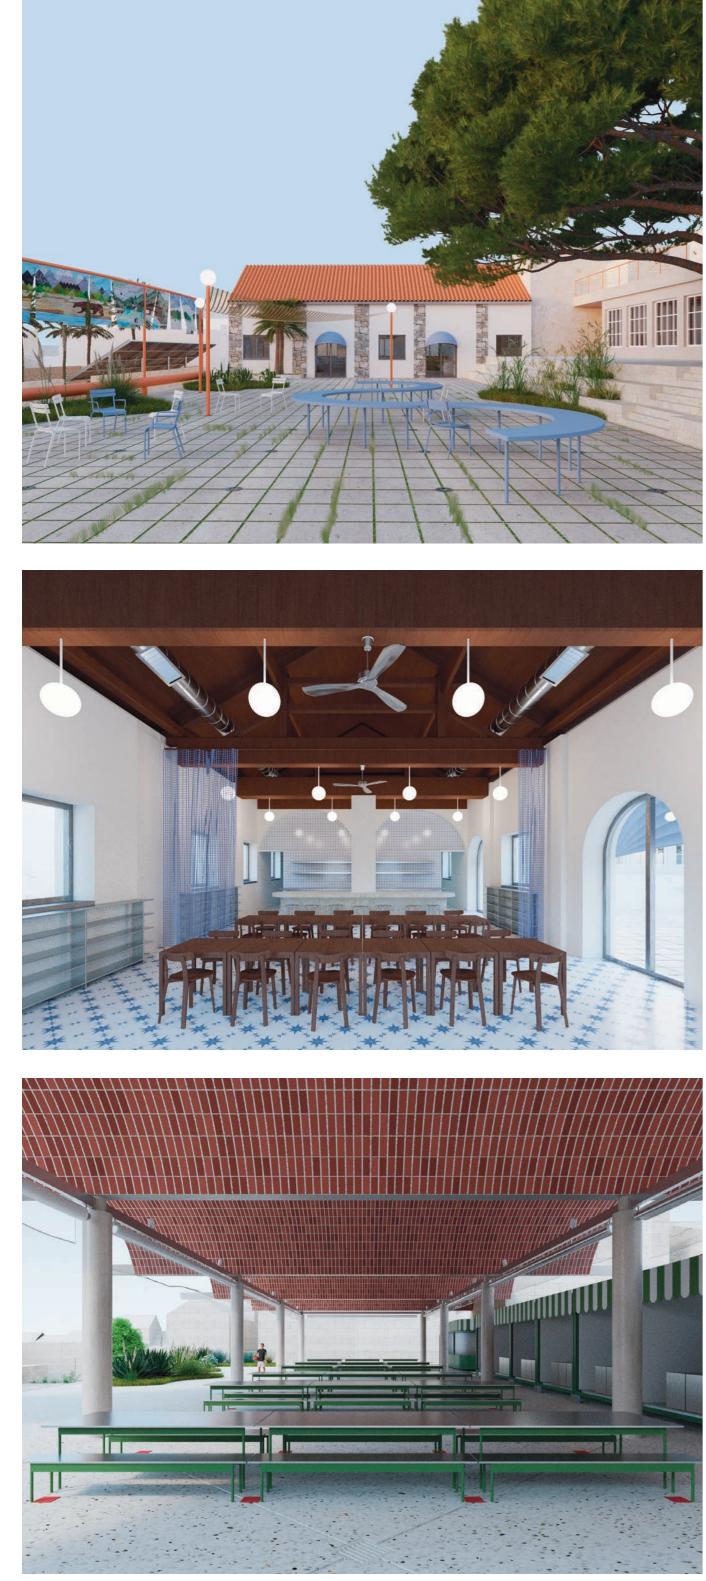


## Earth, Wind & Water

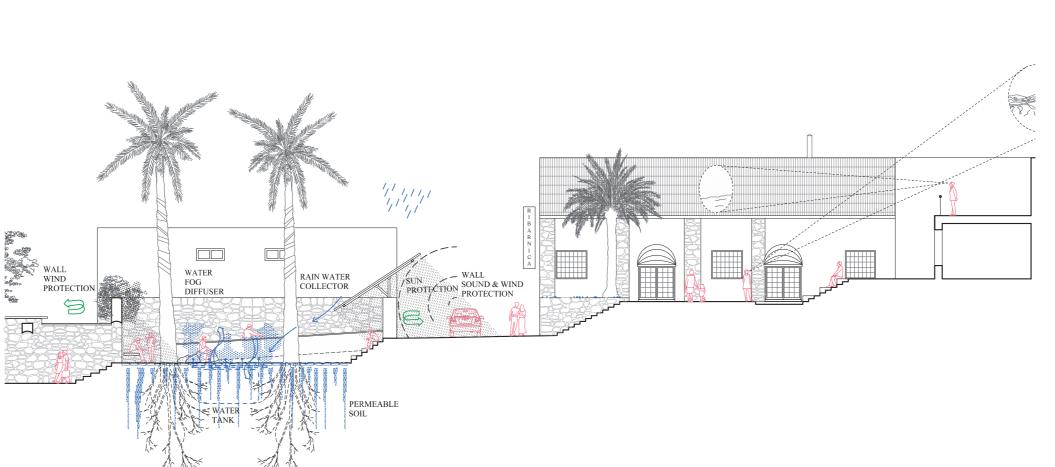

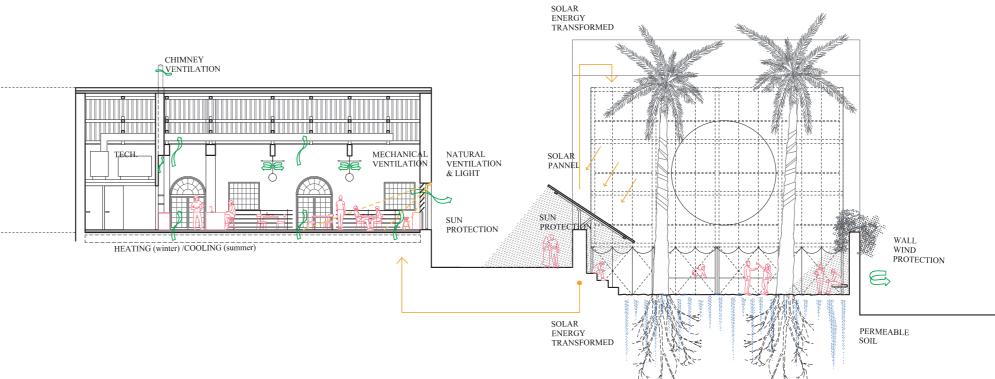




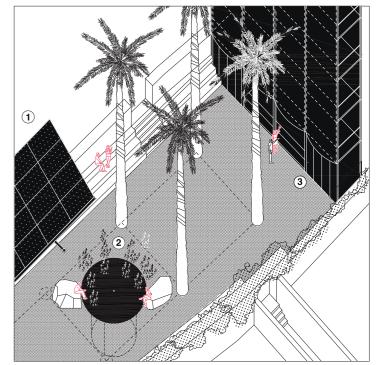

**1.Solar pannel** South oriented, provides solar energy and shade to future events hosted. As a signal, offers protection towards the city street. Rain water is collected in the water tank.


2.Water fog diffuser Provides confort in warm temperatures without using a lot of water and offers a performative atmosphere. As a closed circuit, rain and used water are collected in a water tank.


**3.Scaffolding** Polyvalent and light element. Provides multiple configura-tions: bar, stage, balcony, projections...

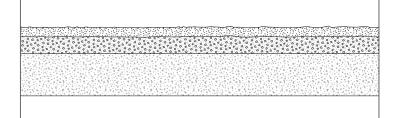

Permeable soil


2. Terrace Gastronomy as cultural identity

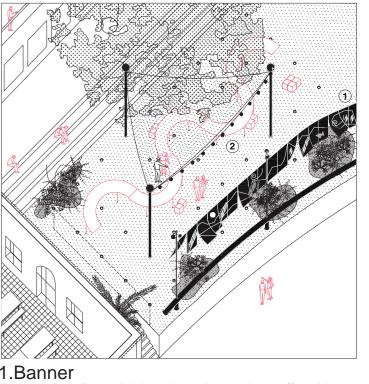

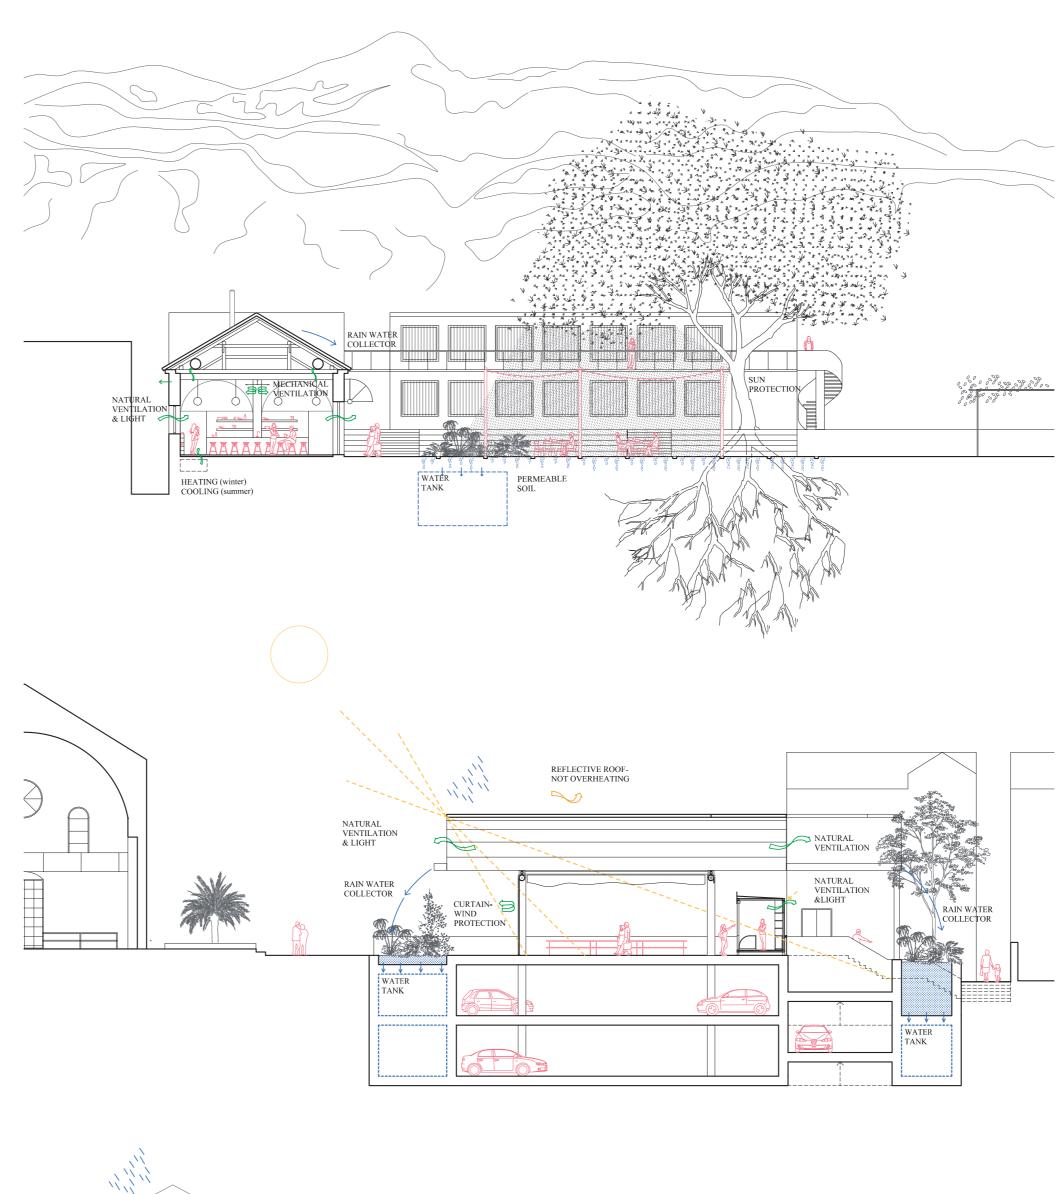


**1.Banner** Illustrated textile explaining where the products offered in the gastronomic centre come from: the sea, the mountain, the wind...the climatic conditions that make those products unique to experience. The textile moves with the wind to be identified and experience a signal towards the heighten the narrative and creates a signal towards the street. A workshop with local artists and people could be organised to manufacture it in order to strengthen the community spirit.

**2.Fish net** Reference to the old fish market. Flexible and light element that provides sun and rain protection but with wind and light permeability for a maximum confort underneath.

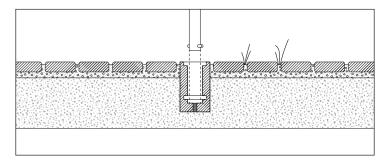



Semi- permeable soil

1. Plaza Market as social gathering

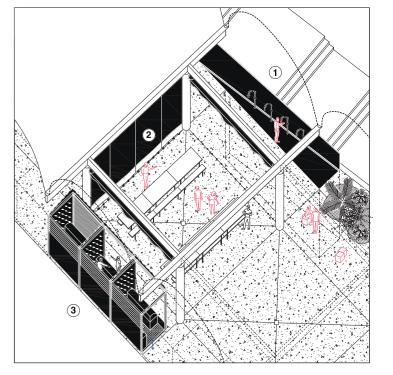

1.Public fountain Provides confort to the users as a gathering and social point. As a closed circuit, rain and used water are collected and filtered in a water tank.

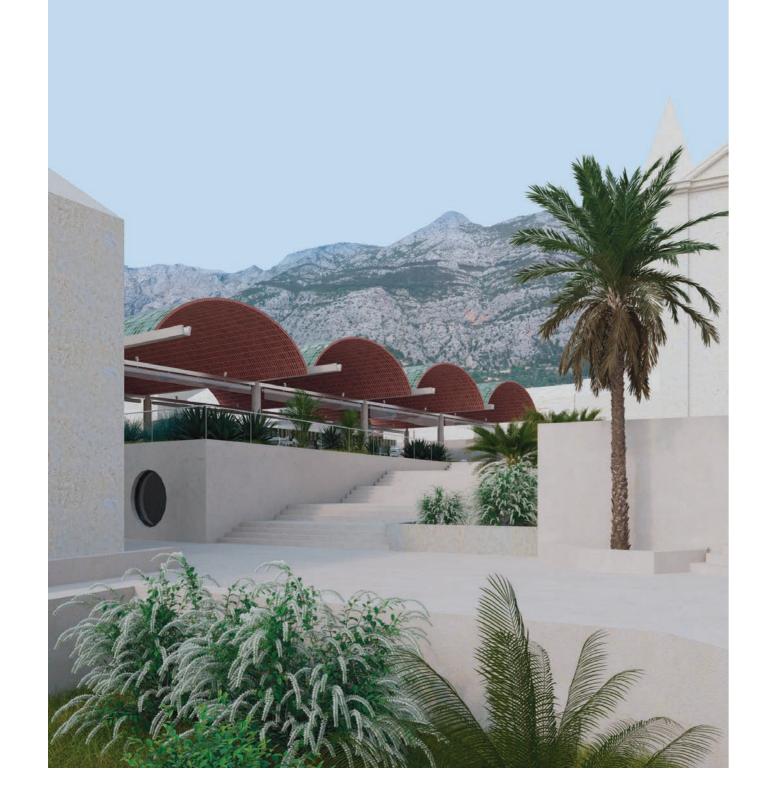

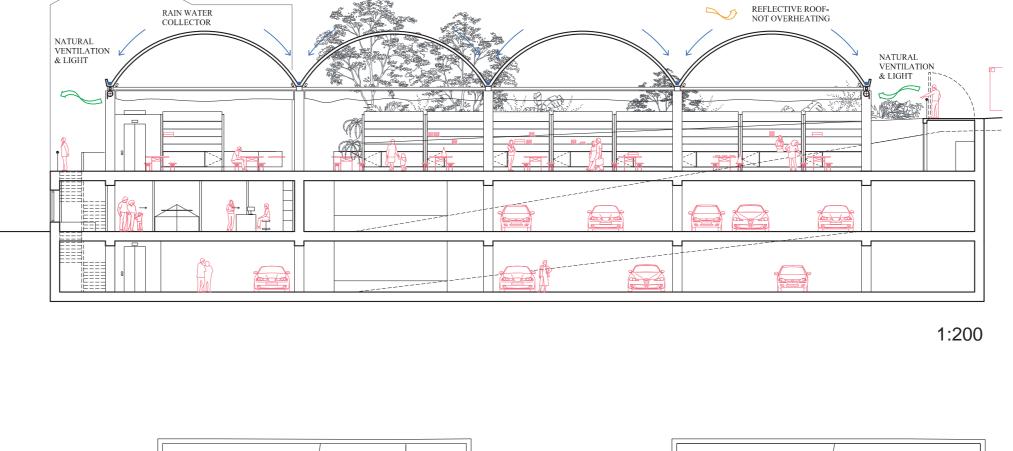

7.90 X


Level -1

8.80 ×


2.Plastic curtain Flexible and light element that provides rain and wind protection. As a transparent membrane, it maintains the visual connection between the market and the main city square.

## 3.Kiosk

Flexible and light element. Each kiosk works as an individual unit (electricity) and independent from the market structure. The floor is raised from the market floor with holes to enable the users to clean. The cleaning the water is filtered and collected in a water tank.

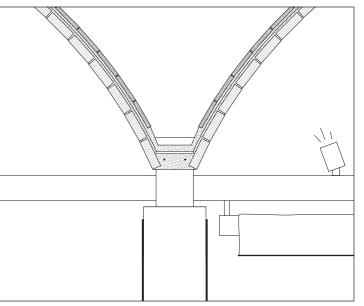

### Hybrid structure: brick, pre-stressed concrete, glazed tiles

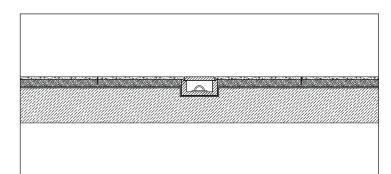

Impermeable soil

Level -2

1:400

5.6 ×